

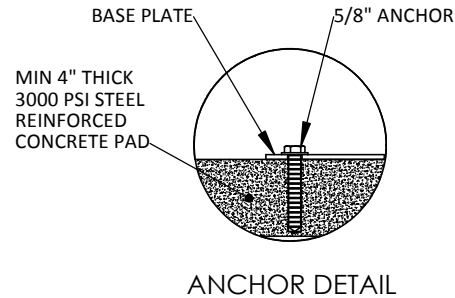


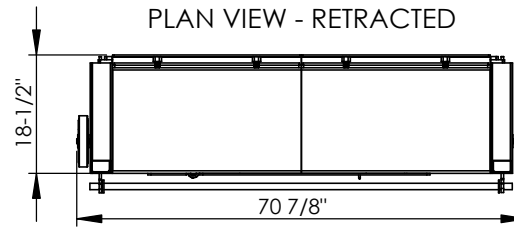

Kenton Brothers
Systems for Security
1718 Baltimore Ave.
Kansas City, Mo 64108
888-536-8661

Systems for Security

www.kentonbrothers.com

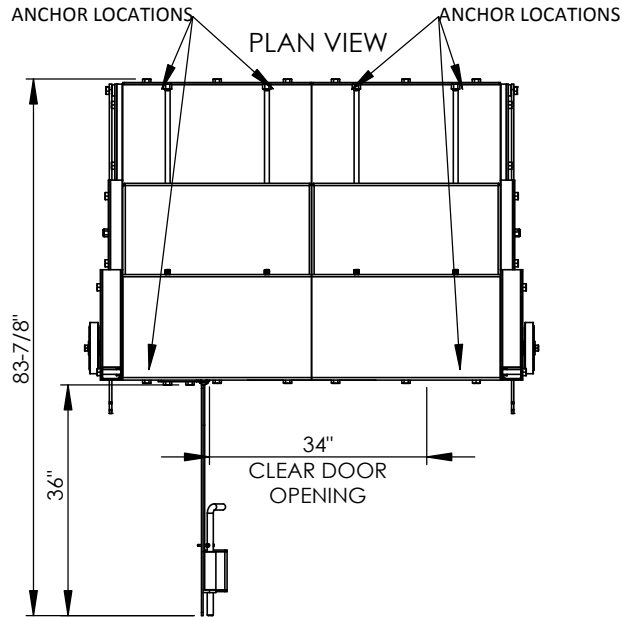



FEATURES

- INTERIOR FLOOR DIMENSIONS / AREA
 - 4' - 9" x 3' - 6" / 16.6 SF
- WALL, CEILING AND DOOR PANELS
 - 1/4" STEEL PLATE
- WALL AND CEILING PANEL REINFORCEMENT
 - 2"x2"x3/16" SQUARE TUBES WELDED TO PANEL
- DOOR PANEL REINFORCEMENT
 - 1/4" STEEL PLATES WELDED TO DOOR PANEL
- DOOR AND SIDE WALL HINGES
 - CONTINUOUS HINGE WITH 1-3/4" X 9" KNUCKLES
 - 15/16" DIA. SOLID STEEL HINGE PIN
 - CONNECTIONS MADE WITH WELDED SPLINE JOINTS
- DOOR LOCKING SYSTEM
 - THREE 15/16" DIA. SLIDE BARS
- FASTENERS
 - 3/4" DIA GRADE 5 BOLTS
- ANCHORING SYSTEM
 - 5/8" DIA. POWERS WEDGE-BOLT+ SCREW ANCHORS
- FIELD REVERSIBLE DOOR SWING
- POWDER COATED FINISH
- GROUNDING TERMINAL

DESIGNED AND CONSTRUCTED IN ACCORDANCE WITH
FEMA 361/320 AND ICC-500-2008

TESTED AND APPROVED BY WIND SCIENCE & ENGINEERING
RESEARCH CENTER - DEBRIS IMPACT TEST FACILITY

ATSA (AMERICAN TORNADO SHELTER ASSOC) LISTED

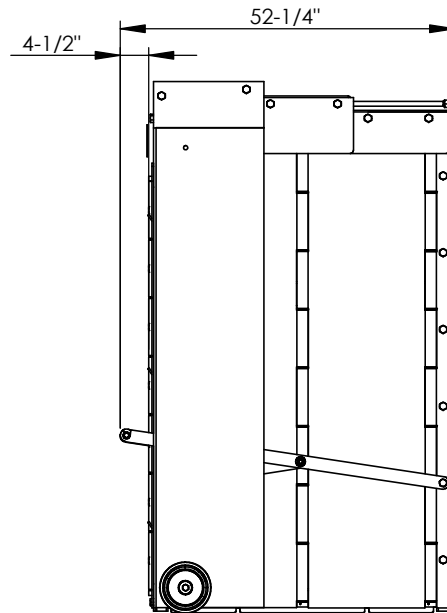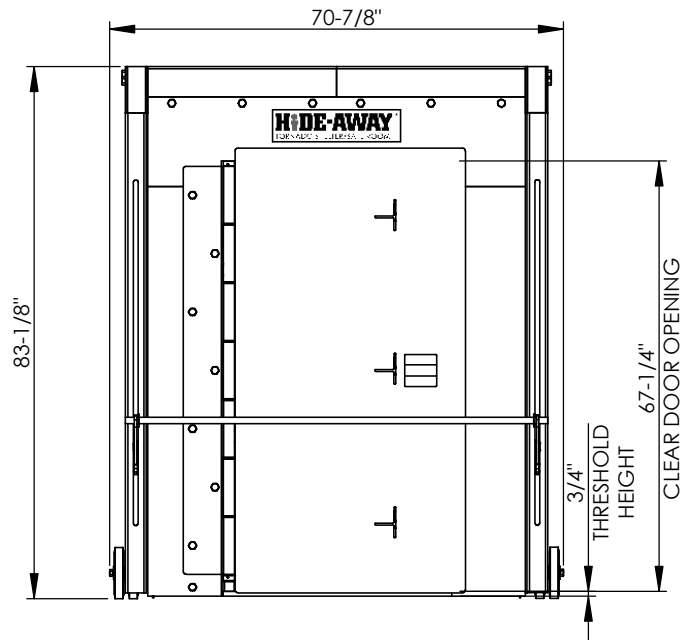

FRONT ELEVATION VIEW

SIDE ELEVATION VIEW

NOTE:
ALL DIMENSIONS AND/OR TECHNICAL INFORMATION ARE
SUBJECT TO CHANGE WITHOUT NOTICE, CONTACT YOUR
LOCAL DEALER OR STAYING HOME CORPORATION FOR
VERIFICATION.

HIDE-AWAY™
TORNADO SHELTER/SAFE ROOM

DWG. NO.
TYP-FLD2M

SCALE: NTS

12/11/2013

SHEET 1 OF 1